


Radyr Comprehensive School

A new 10 Classroom block located at Radyr Comprehensive School, Heol Isaf, Radyr, Cardiff CF15 8XG

Drawings

© COPYRIGHT Mace Group
 NOT TO BE REPRODUCED WITHOUT WRITTEN PERMISSION.
 BECAUSE OF POSSIBLE SCALING ERRORS IN ELECTRONIC
 AND HARD COPY REPRODUCTION DO NOT SCALE FOR
 CONSTRUCTION PURPOSES. ALL DIMENSIONS TO BE
 CHECKED & VERIFIED ON SITE PRIOR TO CONSTRUCTION.

 

0m 50m 100m 150m



Rev	By	Description	Date	CHKD



Mace Group
 Anglo St James House, 39a Southgate Street,
 Winchester, Hampshire SO23 9EH
 Telephone: +44 (0)20 3522 3000
 www.macegroup.com

PROJECT
 CARDIFF
 SUFFICIENCY SCHEMES
 RADYR COMPREHENSIVE SCHOOL


DRAWING TITLE
 LOCATION PLAN

DRAWN BY: JHD	DATE: 09/09/2021
CHECKED: HA	SCALE: 1:1250 @ A1

PROJECT No.	DISC. Code	SEQ. No.	REV.
05994	A	R100	-

HCC ASSET CODE -
FILED ON AUTOCAD AS R:\Projects\Live\200000994 Cardiff 22 Sufficiency Schemes\01 - Radyr Comp\01 - Architect\02 - CAD & BIM\01 - AutoCAD\05994_Radyr Comp_Site Plan_JHD.dwg

© COPYRIGHT Mace Group
NOT TO BE REPRODUCED WITHOUT WRITTEN PERMISSION.
BECAUSE OF POSSIBLE SCALING ERRORS IN ELECTRONIC
AND HARD COPY REPRODUCTION DO NOT SCALE FOR
CONSTRUCTION PURPOSES. ALL DIMENSIONS TO BE
CHECKED & VERIFIED ON SITE PRIOR TO CONSTRUCTION.

 

0m 20m 40m



Rev	By	Description	Date	CHKD
-----	----	-------------	------	------



Mace Group
Anglo St James House, 39a Southgate Street,
Winchester, Hampshire SO23 9EH
Telephone: +44 (0)20 3522 3000
www.macegroup.com

PROJECT
CARDIFF
SUFFICIENCY SCHEMES
RADYR COMPREHENSIVE SCHOOL



DRAWING TITLE
EXISTING SITE PLAN

DRAWN BY: JHD	DATE: 09/09/2021
CHECKED: HA	SCALE: 1:500 @ A1

PROJECT No:	DISC. Code:	SEQ. No.:	REV.:
05994	A	R101	-

HCC ASSET CODE -
FILED ON AUTOCAD AS R:\Projects\Live\200000994 Cardiff 22 Sufficiency Schemes\01 - Radyr Comp\01 -
Architect\02 - CAD & BIM\01 - AutoCAD\05994_Radyr Comp_Site Plan.dwg

© COPYRIGHT Mace Group
 NOT TO BE REPRODUCED WITHOUT WRITTEN PERMISSION.
 BECAUSE OF POSSIBLE SCALING ERRORS IN ELECTRONIC
 AND HARD COPY REPRODUCTION DO NOT SCALE FOR
 CONSTRUCTION PURPOSES. ALL DIMENSIONS TO BE
 CHECKED & VERIFIED ON SITE PRIOR TO CONSTRUCTION.

  

Rev	By	Description	Date	CHKD



Mace Group
 Anglo St James House, 39a Southgate Street,
 Winchester, Hampshire SO23 9EH
 Telephone: +44 (0)20 3522 3000
 www.macegroup.com

PROJECT
 CARDIFF
 SUFFICIENCY SCHEMES
 RADYR COMPREHENSIVE SCHOOL

DRAWING TITLE
 EXISTING SITE PLAN


DRAWN BY: JHD	DATE: 09/09/2021
CHECKED: HA	SCALE: 1:200 @ A1

PROJECT No. 05994	DISC. Code A	SEQ. No. R102	REV. -
-----------------------------	------------------------	-------------------------	------------------

HCC ASSET CODE -
FILED ON AUTOCAD AS R:\Projects\Live\2020000994 Cardiff 22 Sufficiency Schemes\01 - Radyr Comp\01 - Architect\02 - CAD & BIM\01 - AutoCAD\05994_Radyr Comp_Site Plan_JHD.dwg



© COPYRIGHT Mace Group
 NOT TO BE REPRODUCED WITHOUT WRITTEN PERMISSION.
 BECAUSE OF POSSIBLE SCALING ERRORS IN ELECTRONIC
 AND HARD COPY REPRODUCTION DO NOT SCALE FOR
 CONSTRUCTION PURPOSES. ALL DIMENSIONS TO BE
 CHECKED & VERIFIED ON SITE PRIOR TO CONSTRUCTION.

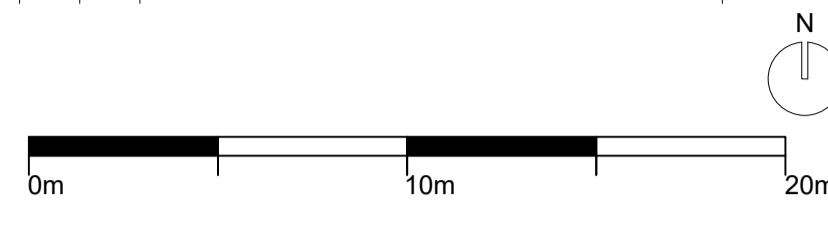

- KEY**
- Demolished Buildings
 - Site Boundary
 - Traffic Calming
 - Reinstatement of soft landscape

Rev	By	Description	Date	CHKD



Mace Group
 Anglo St James House, 39a Southgate Street,
 Winchester, Hampshire SO23 9EH
 Telephone: +44 (0)20 3522 3000
 www.macegroup.com

PROJECT
 CARDIFF
 SUFFICIENCY SCHEMES
 RADYR COMPREHENSIVE SCHOOL

DRAWING TITLE
 PROPOSED SITE PLAN


DRAWN BY: JHD	DATE: 15/11/2021
CHECKED: HA	SCALE: 1:500 @ A1

PROJECT No:	DISC. Code:	SEQ. No:	REV.
05994	A	R103	-

HCC ASSET CODE -
FILED ON AUTOCAD AS R:\Projects\Live\2000005994 Cardiff 22 Sufficiency Schemes\01 - Radyr Comp\01 - Architect\02 - CAD & BIM\01 - AutoCAD\05994_Radyr Comp_Site Plan_Proposed_RevD.dwg



© COPYRIGHT Mace Group
 NOT TO BE REPRODUCED WITHOUT WRITTEN PERMISSION.
 BECAUSE OF POSSIBLE SCALING ERRORS IN ELECTRONIC
 AND HARD COPY REPRODUCTIONS DO NOT SCALE FOR
 CONSTRUCTION PURPOSES. ALL DIMENSIONS TO BE
 CHECKED & VERIFIED ON SITE PRIOR TO CONSTRUCTION.

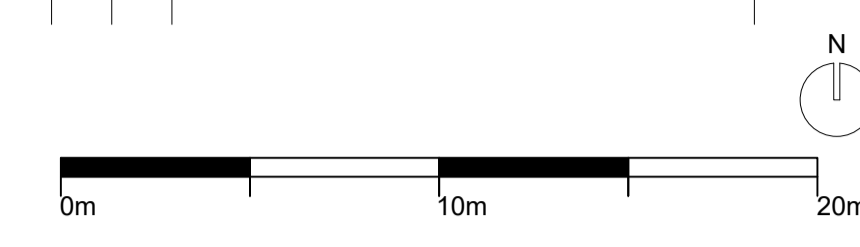

- KEY**
- Demolished Buildings
 - Site Boundary
 - Traffic Calming
 - Reinstatement of soft landscape

Rev	By	Description	Date	CHKD



Mace Group
 Anglo St James House, 39a Southgate Street,
 Winchester, Hampshire SO23 9EH
 Telephone: +44 (0)20 3522 3000
 www.macegroup.com

PROJECT
 CARDIFF
 SUFFICIENCY SCHEMES
 RADYR COMPREHENSIVE SCHOOL

DRAWING TITLE
 PROPOSED SITE PLAN
 GROUND FLOOR PLAN


DRAWN BY: JHD	DATE: 15/11/2021
CHECKED: HA	SCALE: 1:200 @ A1

PROJECT No:	DISC Code:	SEQ. No:	REV.
05994	A	R104	-

HCC ASSET CODE -
FILED ON AUTOCAD AS R:\Projects\Live\2020000994 Cardiff 22 Sufficiency Schemes\01 - Radyr Comp\01 - Architect\02 - CAD & BIM\01 - AutoCAD\05994_Radyr Comp_Site Plan_Proposed_RevD.dwg



© COPYRIGHT Mace Group
 NOT TO BE REPRODUCED WITHOUT WRITTEN PERMISSION.
 BECAUSE OF POSSIBLE SCALING ERRORS IN ELECTRONIC
 AND HARD COPY REPRODUCTION DO NOT SCALE FOR
 CONSTRUCTION PURPOSES. ALL DIMENSIONS TO BE
 CHECKED & VERIFIED ON SITE PRIOR TO CONSTRUCTION.

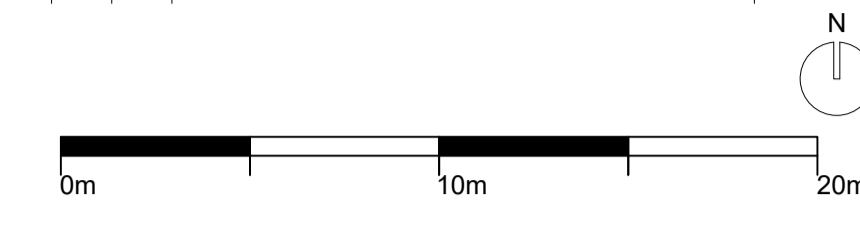

- KEY**
- Demolished Buildings
 - Site Boundary
 - Traffic Calming
 - Reinstatement of soft landscape

Rev	By	Description	Date	CHKD



Mace Group
 Anglo St James House, 39a Southgate Street,
 Winchester, Hampshire SO23 9EH
 Telephone: +44 (0)20 3522 3000
 www.macegroup.com

PROJECT
 CARDIFF
 SUFFICIENCY SCHEMES
 RADYR COMPREHENSIVE SCHOOL

DRAWING TITLE
 PROPOSED SITE PLAN
 REINSTATEMENT WORKS

DRAWN BY: JHD DATE: 15/11/2021
 CHECKED: HA SCALE: 1:200 @ A1

PROJECT No. **05994** DISCIPLINE Code: **A** SEQ. No. **R105** REV. **-**

HCC ASSET CODE -
FILED ON AUTOCAD AS R:\Projects\Live\2020000594 Cardiff 22 Sufficiency Schemes\01 - Radyr Comp\01 - Architect\02 - CAD & BIM\01 - AutoCAD\05994_Radyr Comp_Site Plan_Proposed_RevD.dwg



Building

Existing Hard Informal


Existing Building

© COPYRIGHT Mace Group
 NOT TO BE REPRODUCED WITHOUT WRITTEN PERMISSION.
 BECAUSE OF POSSIBLE SCALING ERRORS IN ELECTRONIC
 AND HARDCOPY REPRODUCTION DO NOT SCALE FOR
 CONSTRUCTION PURPOSES. ALL DIMENSIONS TO BE
 CHECKED & VERIFIED ON SITE PRIOR TO CONSTRUCTION.

FIRST FLOOR

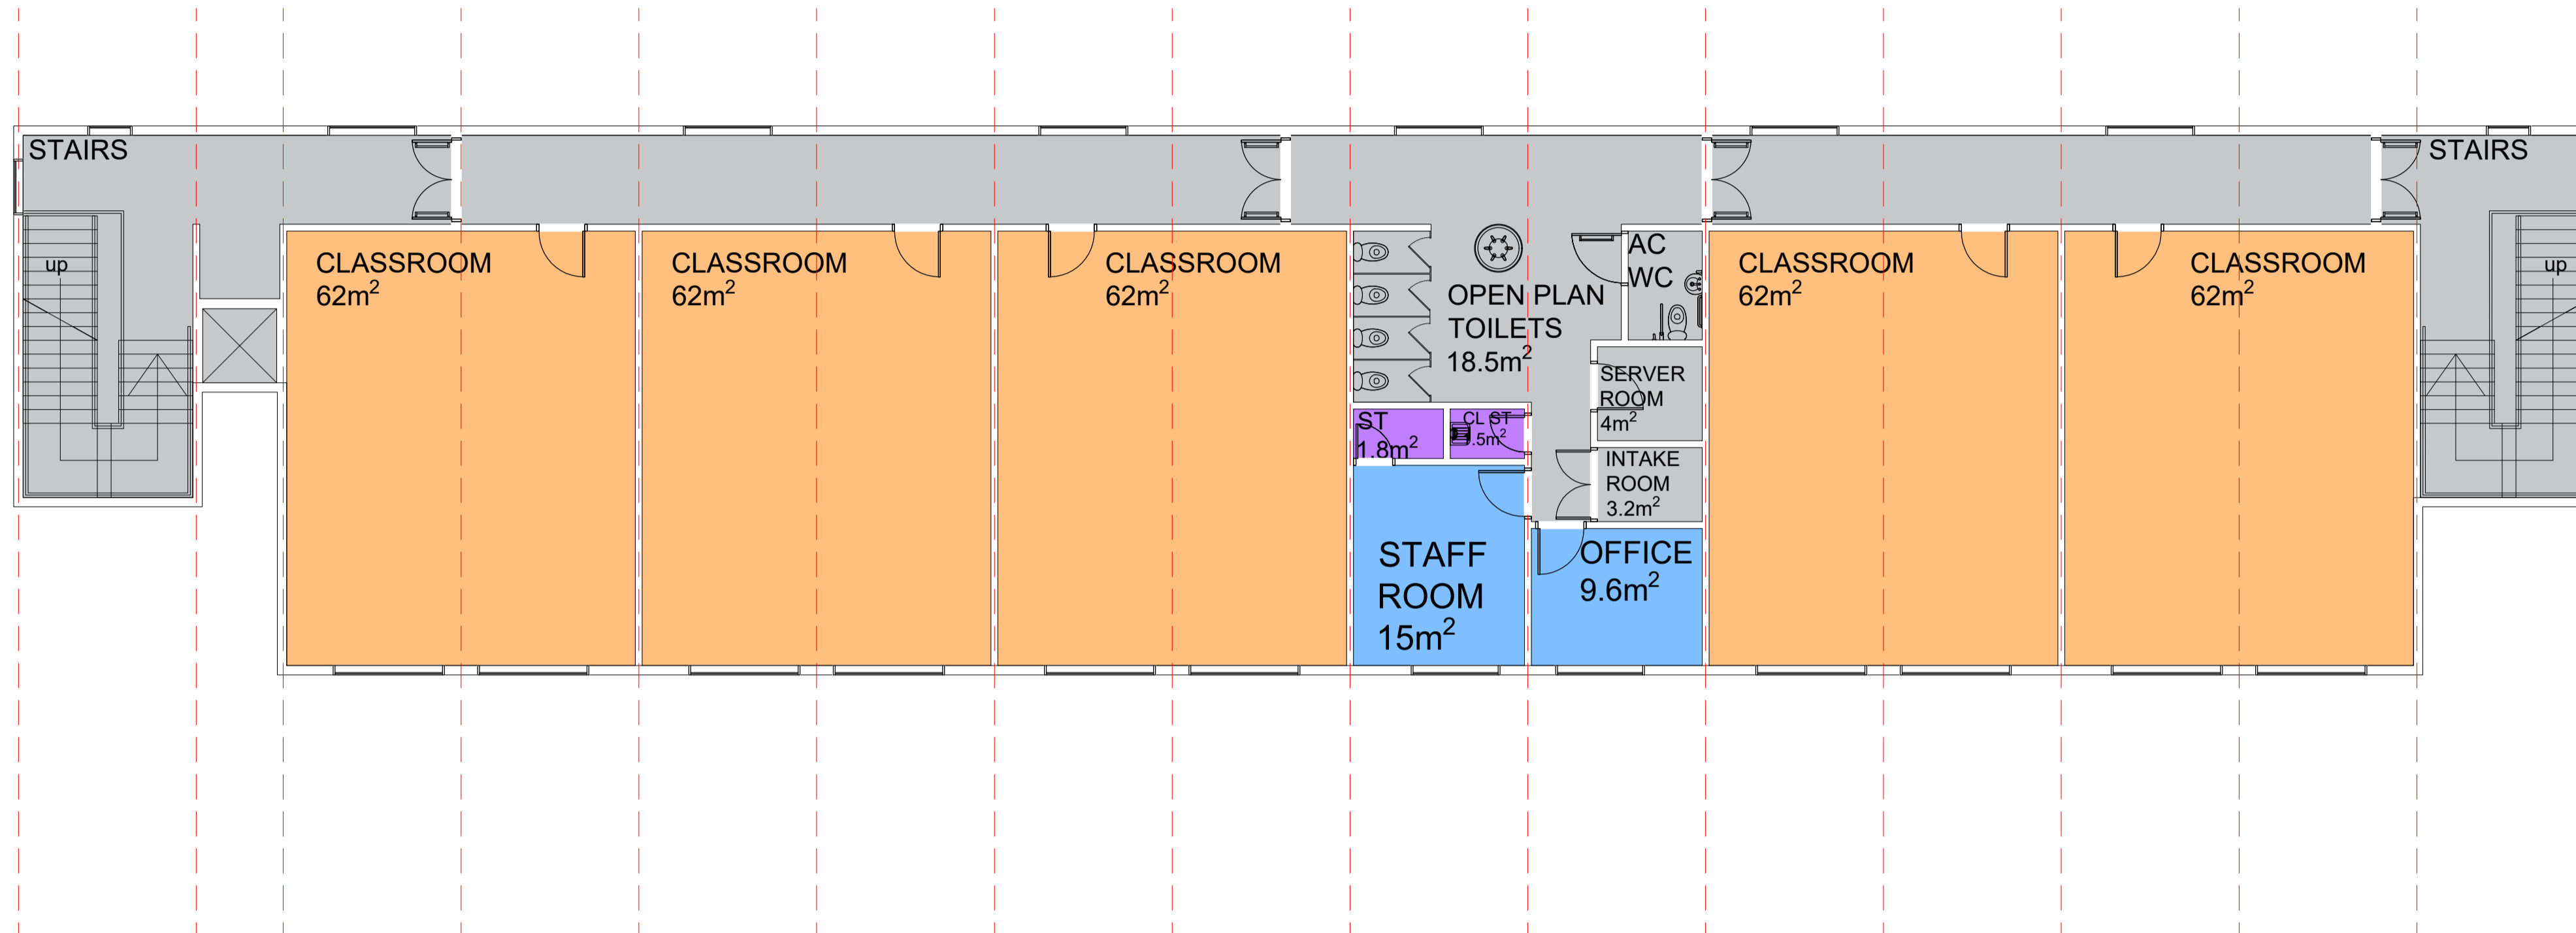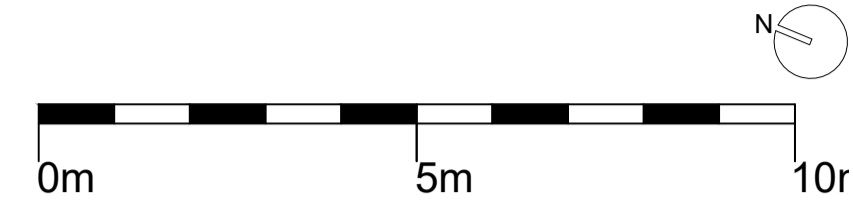

GROUND FLOOR

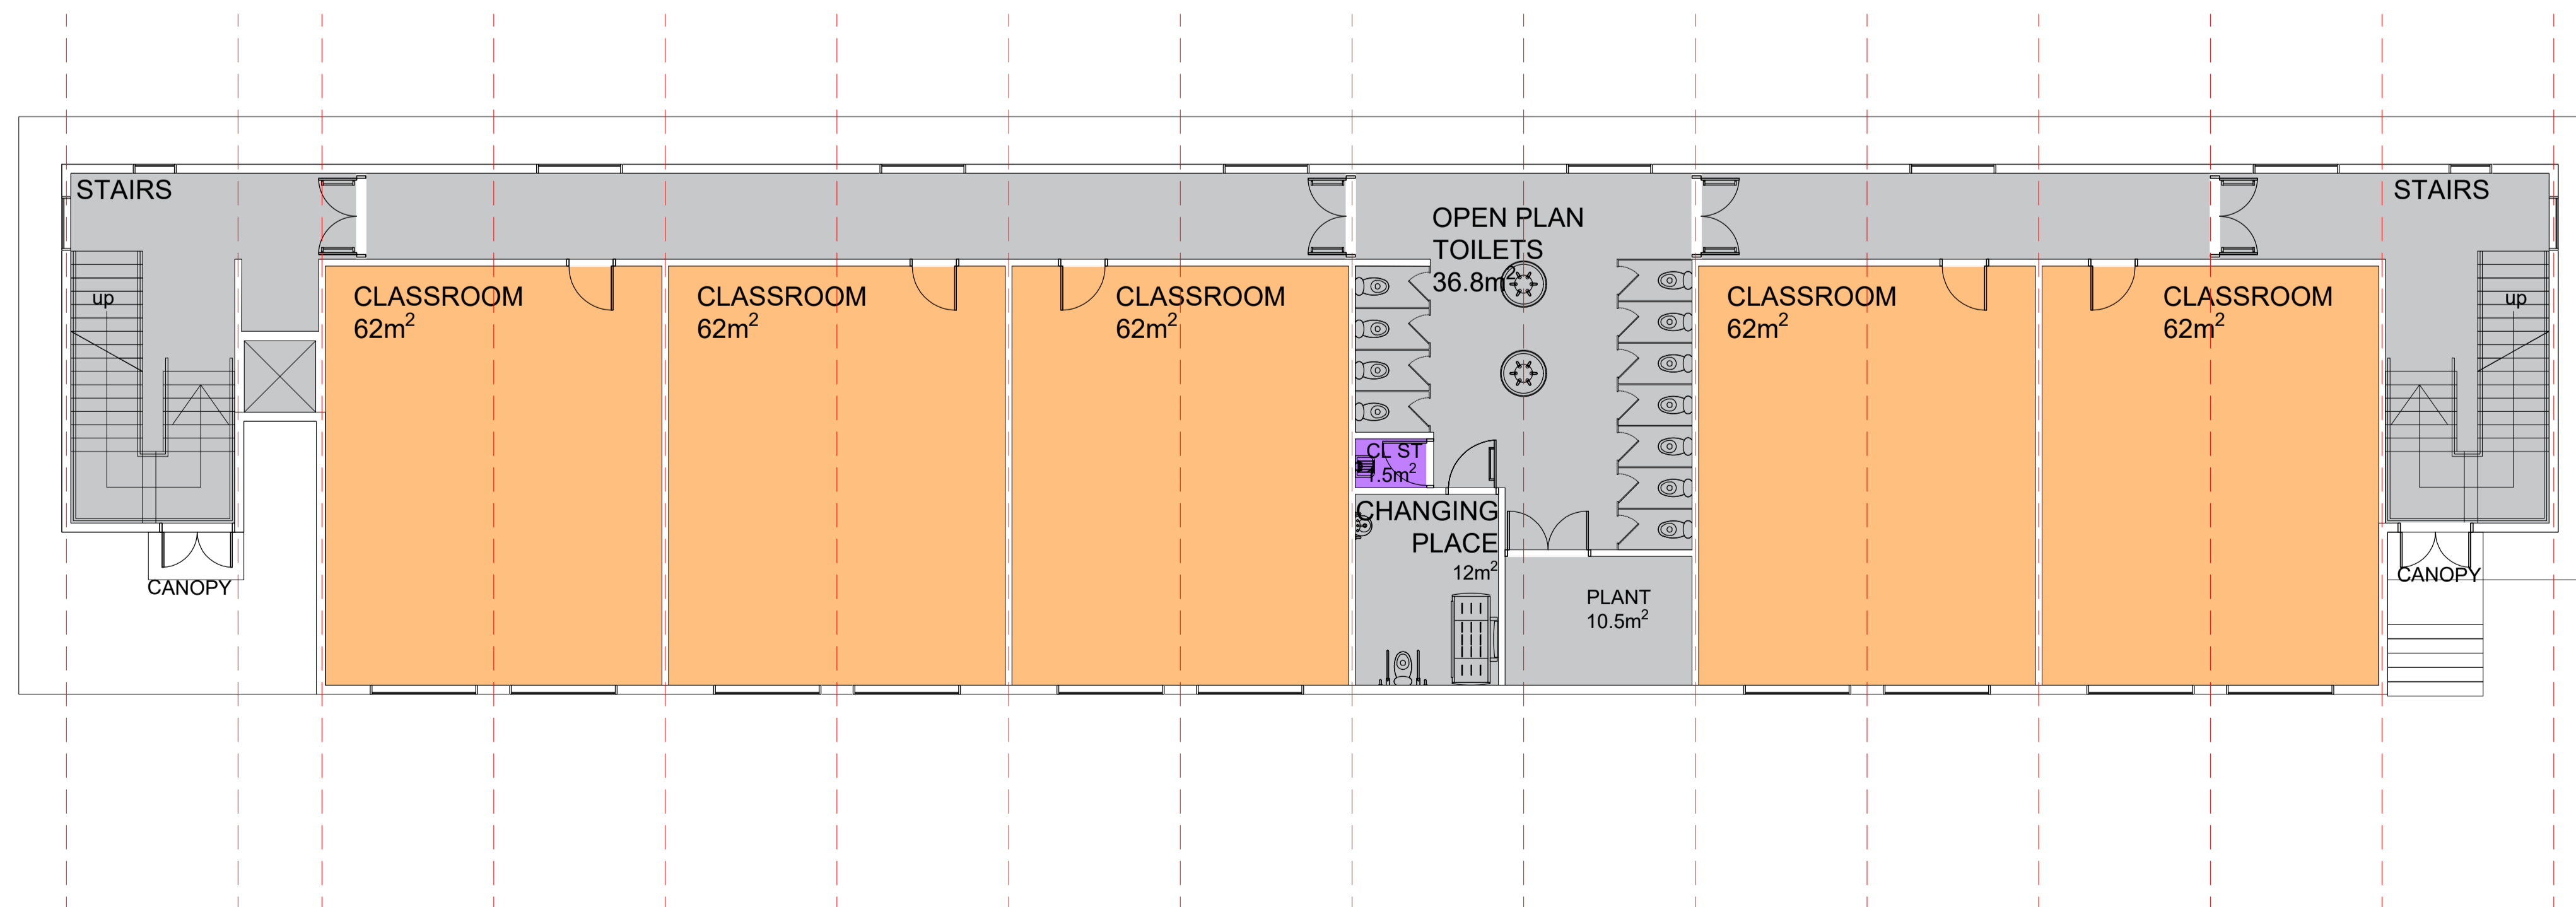

Rev	By	Description	Date	CHKD

mace

Mace Group

Anglo St James House, 39a Southgate Street,
 Winchester, Hampshire SO23 9EH

Telephone: +44 (0)20 3522 3000
 www.macegroup.com

PROJECT
 CARDIFF
 SUFFICIENCY SCHEMES
 RADYR COMPREHENSIVE SCHOOL

DRAWING TITLE
 PROPOSED FLOOR PLAN



DRAWN BY: JHD	DATE: 10/11/2021
CHECKED: HA	SCALE: 1:100 @ A1

PROJECT No. 05994	DISC Code A	SEQ. No. R106	REV. -
-----------------------------	-----------------------	-------------------------	------------------


HCC ASSET CODE -

FILED ON AUTOCAD AS R\Projects\Live\200000594 Cardiff 22 Sufficiency Schemes\01 - Radyr Comp\01 - Architect\02 - CAD & BIM\01 - AutoCAD\05994_Radyr Comp_Site Plan_Proposed_RevD_JHD.dwg


© COPYRIGHT Mace Group
 NOT TO BE REPRODUCED WITHOUT WRITTEN PERMISSION.
 BECAUSE OF POSSIBLE SCALING ERRORS IN ELECTRONIC
 AND HARD COPY REPRODUCTION DO NOT SCALE FOR
 CONSTRUCTION PURPOSES. ALL DIMENSIONS TO BE
 CHECKED & VERIFIED ON SITE PRIOR TO CONSTRUCTION.

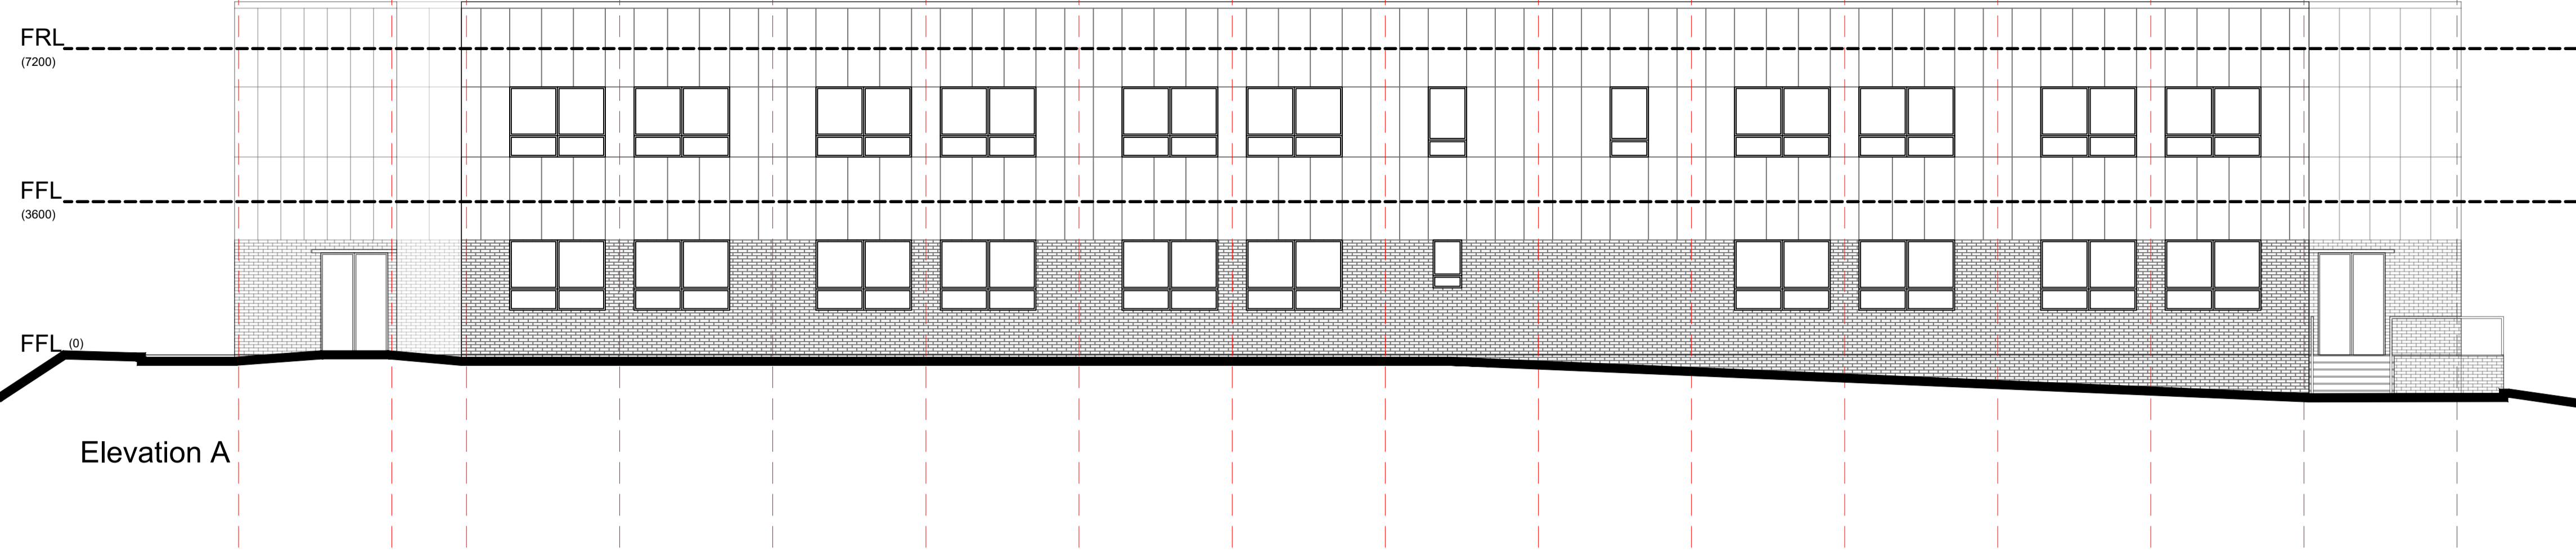 


Elevation A

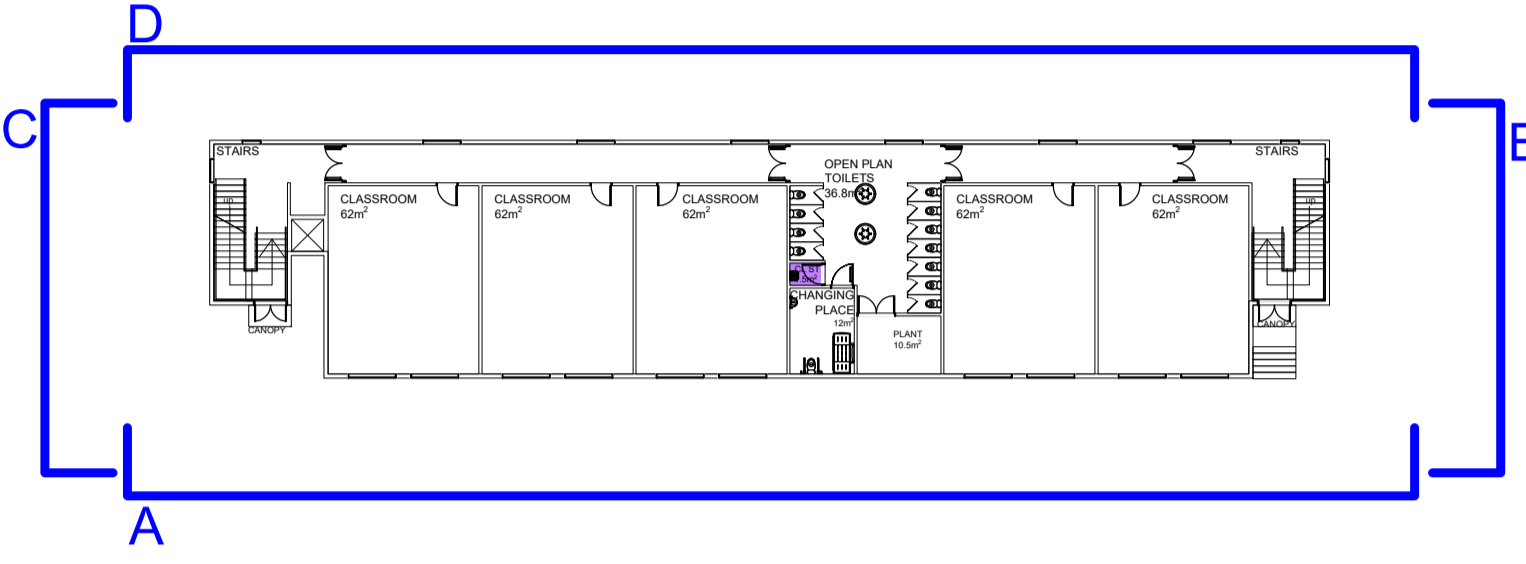


- KEY
- Brick
 - Cladding

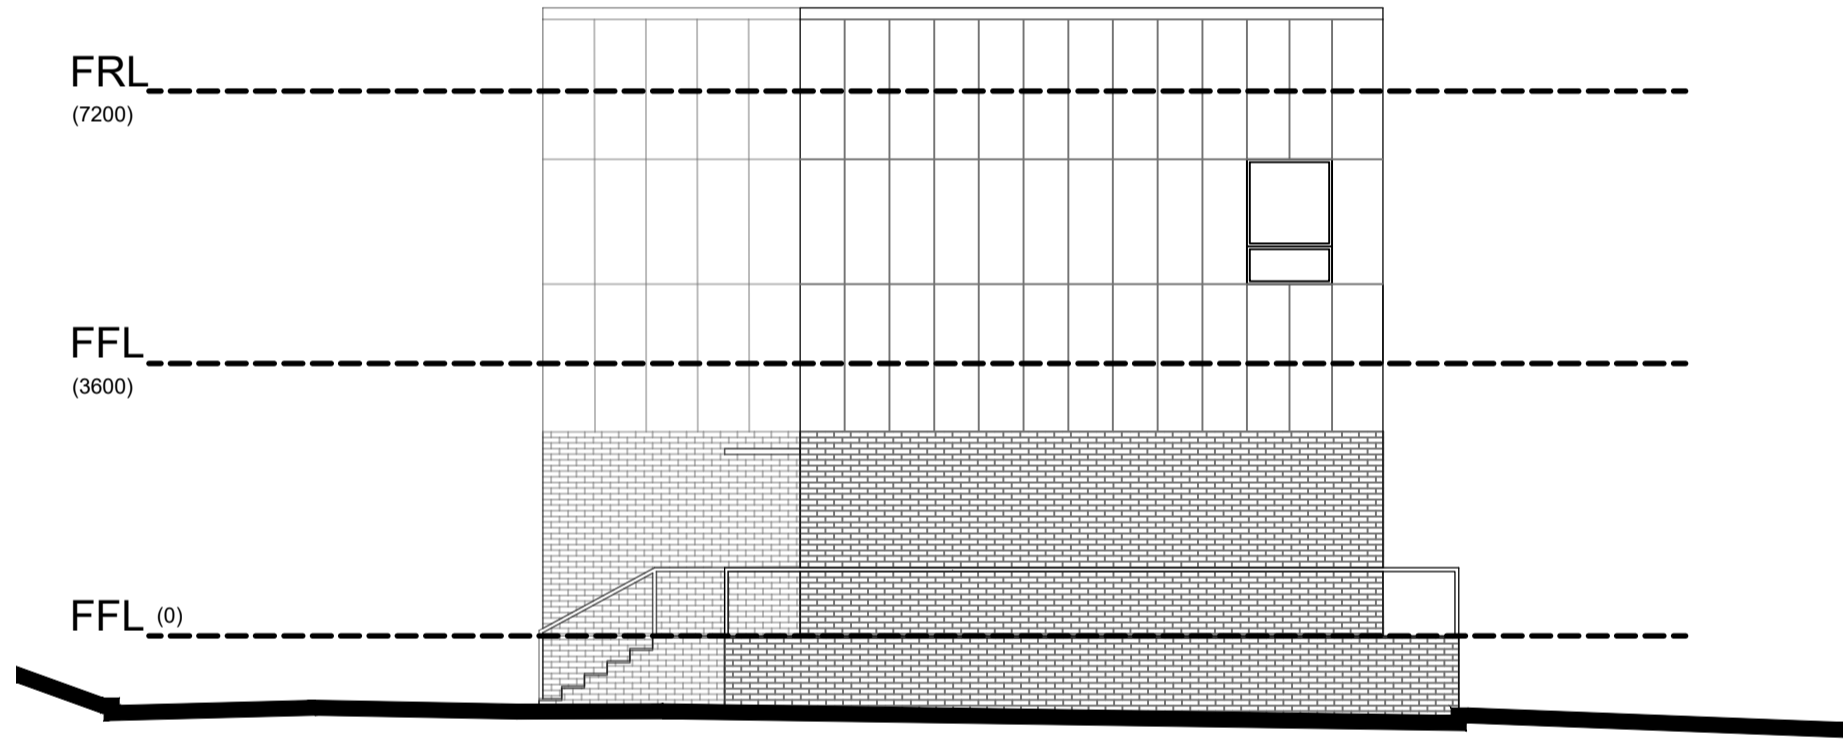

Elevation B

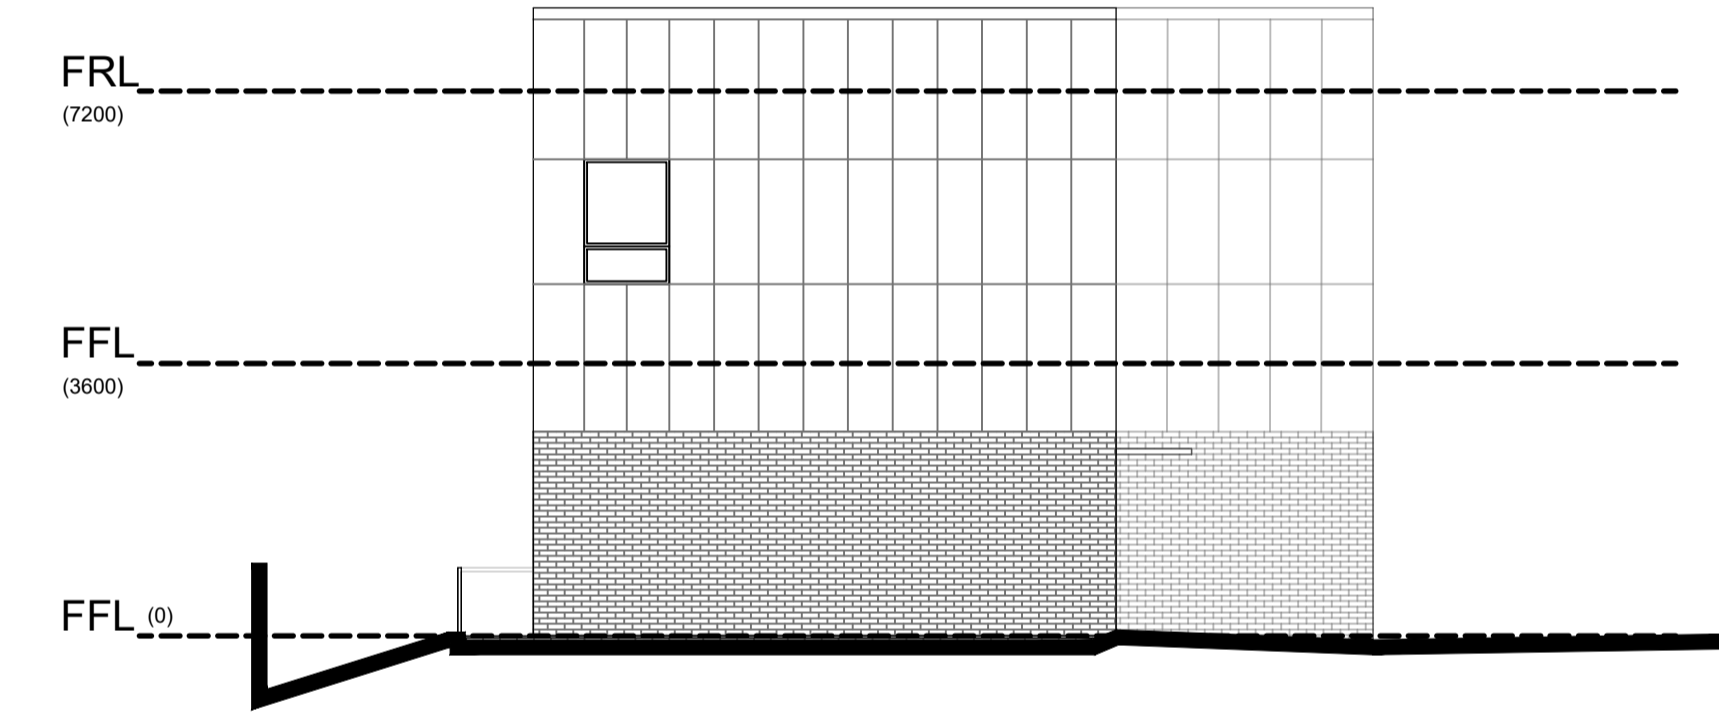



Elevation C

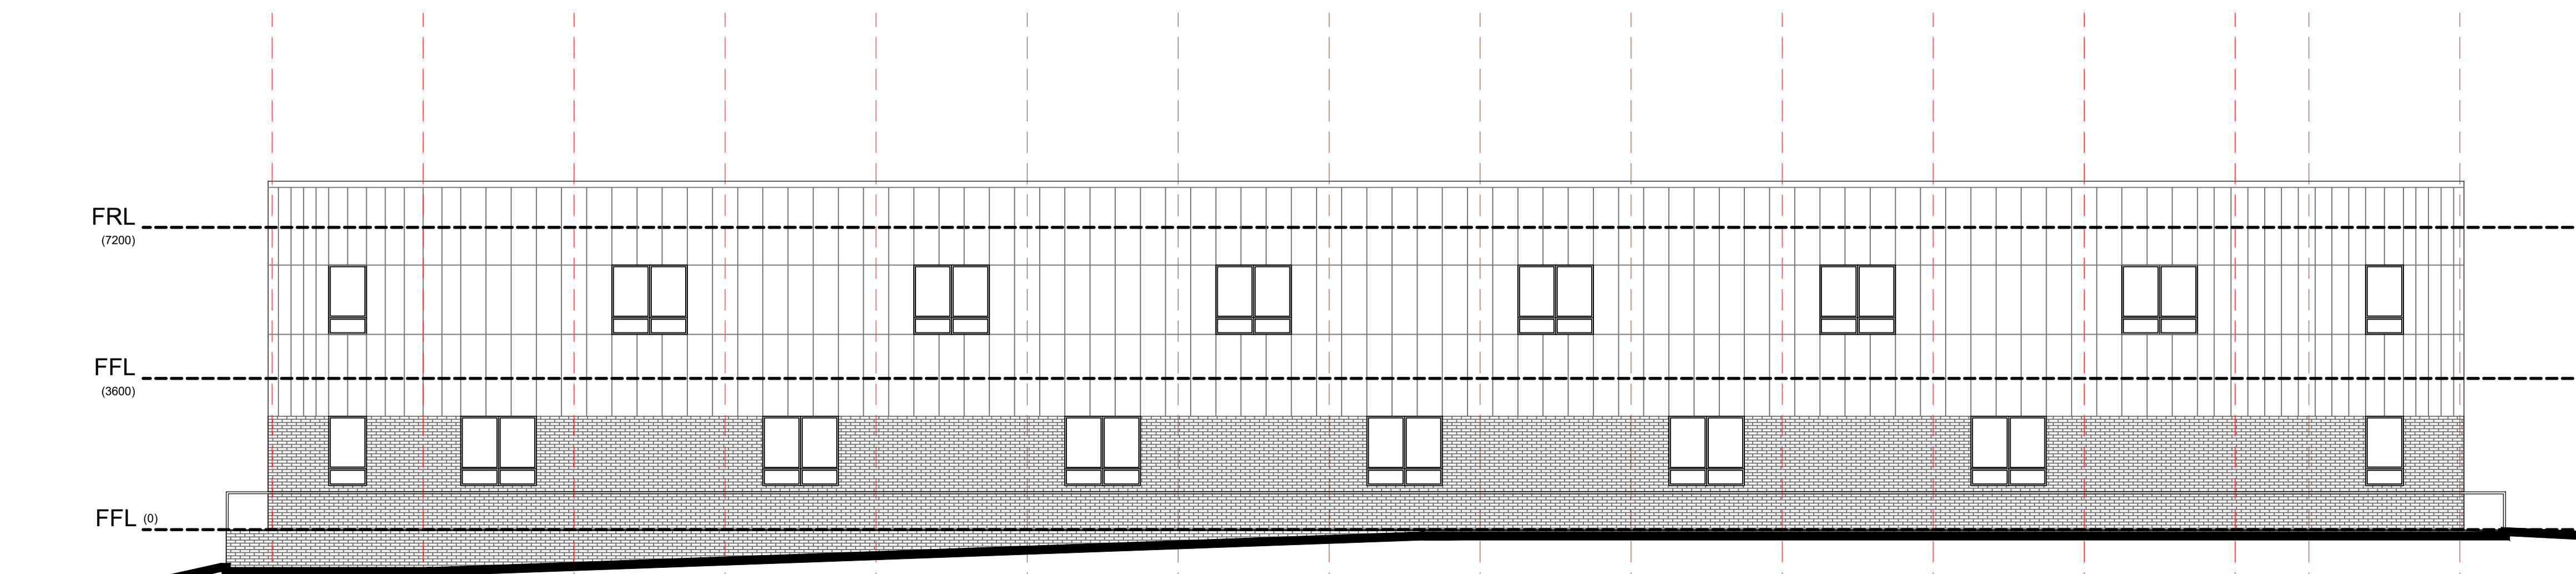


Elevation D

Rev	By	Description	Date	CHKD
Mace Group Anglo St James House, 39a Southgate Street, Winchester, Hampshire SO23 9EH Telephone: +44 (0)20 3522 3000 www.macegroup.com				
PROJECT CARDIFF SUFFICIENCY SCHEMES RADYR COMPREHENSIVE SCHOOL				
DRAWING TITLE ELEVATIONS				
DRAWN BY: JHD		DATE: 15/11/2021		
CHECKED: HA		SCALE: 1:100 @ A1		
PROJECT No.	DISC. Code	SEQ. No.	REV.	
05994	A	R108	-	
HCC ASSET CODE: - FILED ON AUTOCAD AS R\Projects\Live\2020000594 Cardiff 22 Sufficiency Schemes\01 - Radyr Comp\01 - Architect\02 - CAD & BIM\01 - AutoCAD\05994_Radyr Comp_Site Plan_Proposed_RevD_JHD.dwg				


© COPYRIGHT Mace Group
 NOT TO BE REPRODUCED WITHOUT WRITTEN PERMISSION.
 BECAUSE OF POSSIBLE SCALING ERRORS IN ELECTRONIC
 AND HARD COPY REPRODUCTION DO NOT SCALE FOR
 CONSTRUCTION PURPOSES. ALL DIMENSIONS TO BE
 CHECKED & VERIFIED ON SITE PRIOR TO CONSTRUCTION.

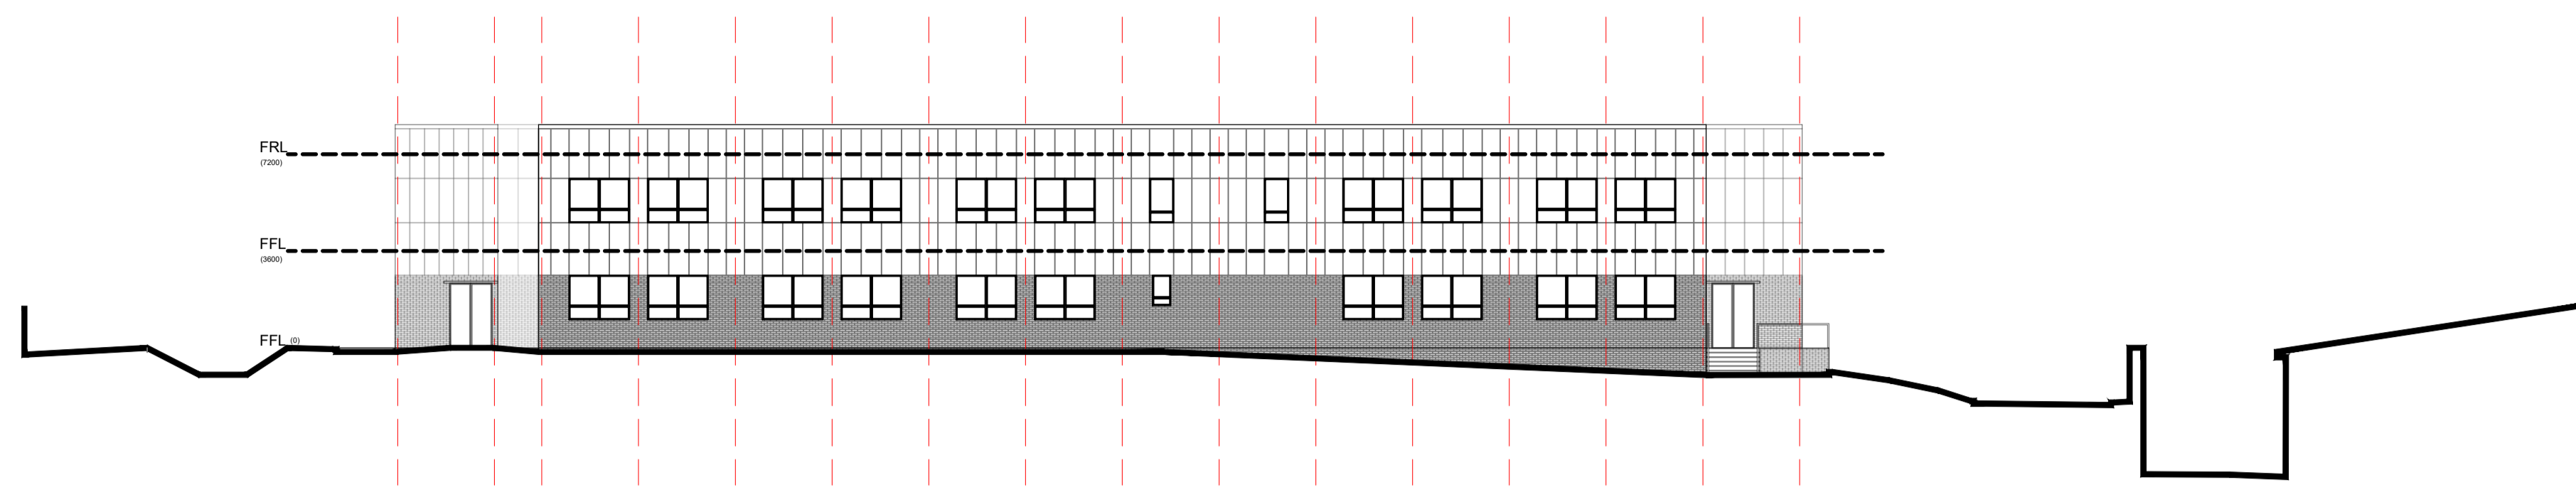 


Elevation A

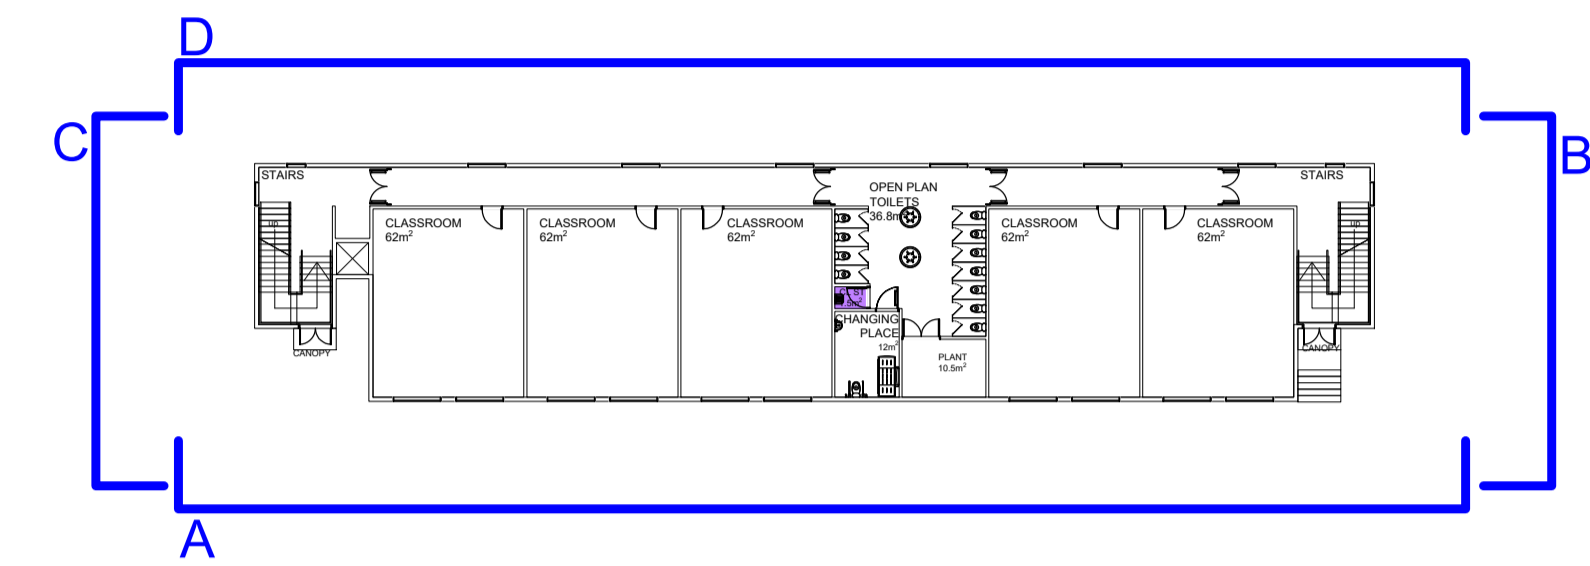


- KEY
- Brick
 - Cladding

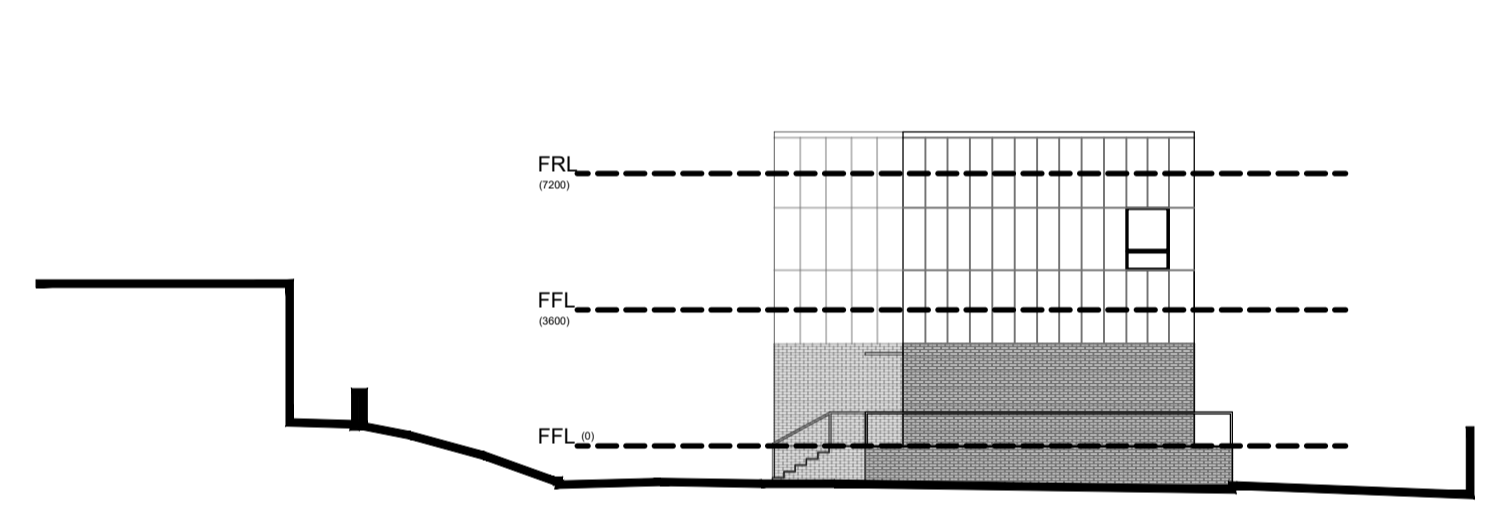

Elevation B

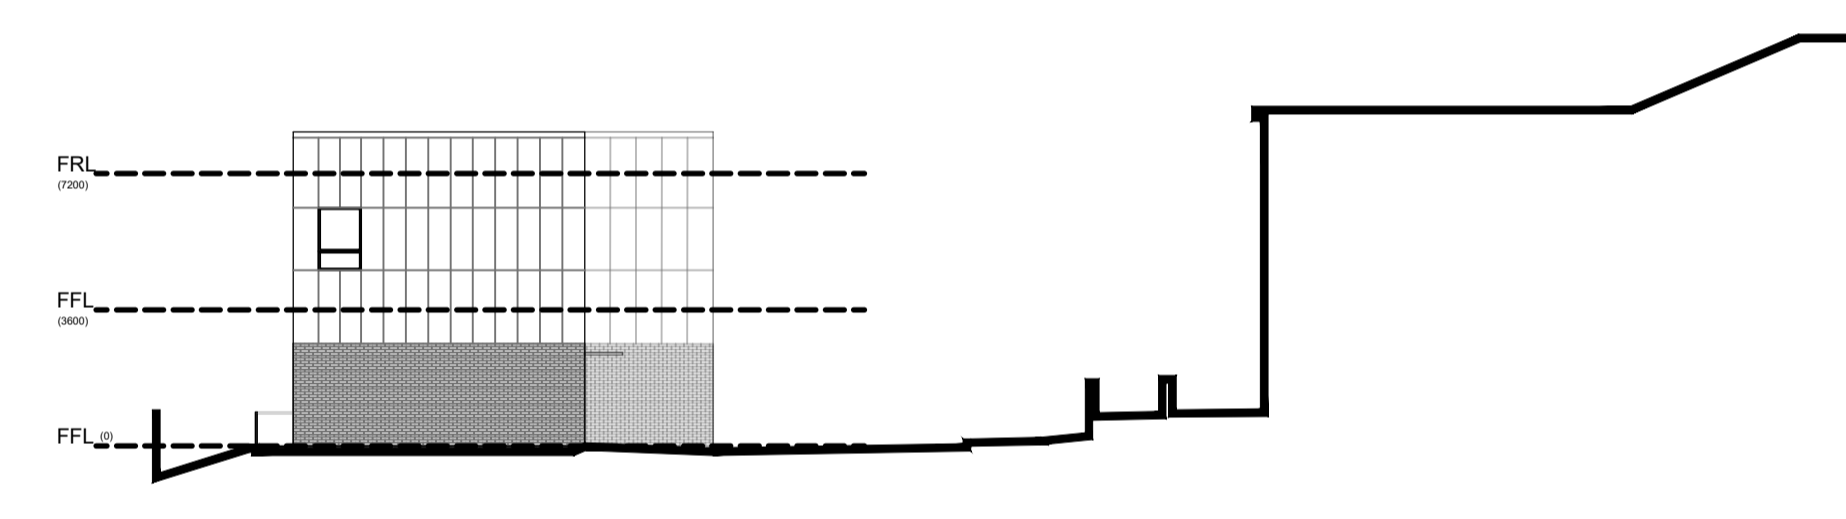

Elevation C

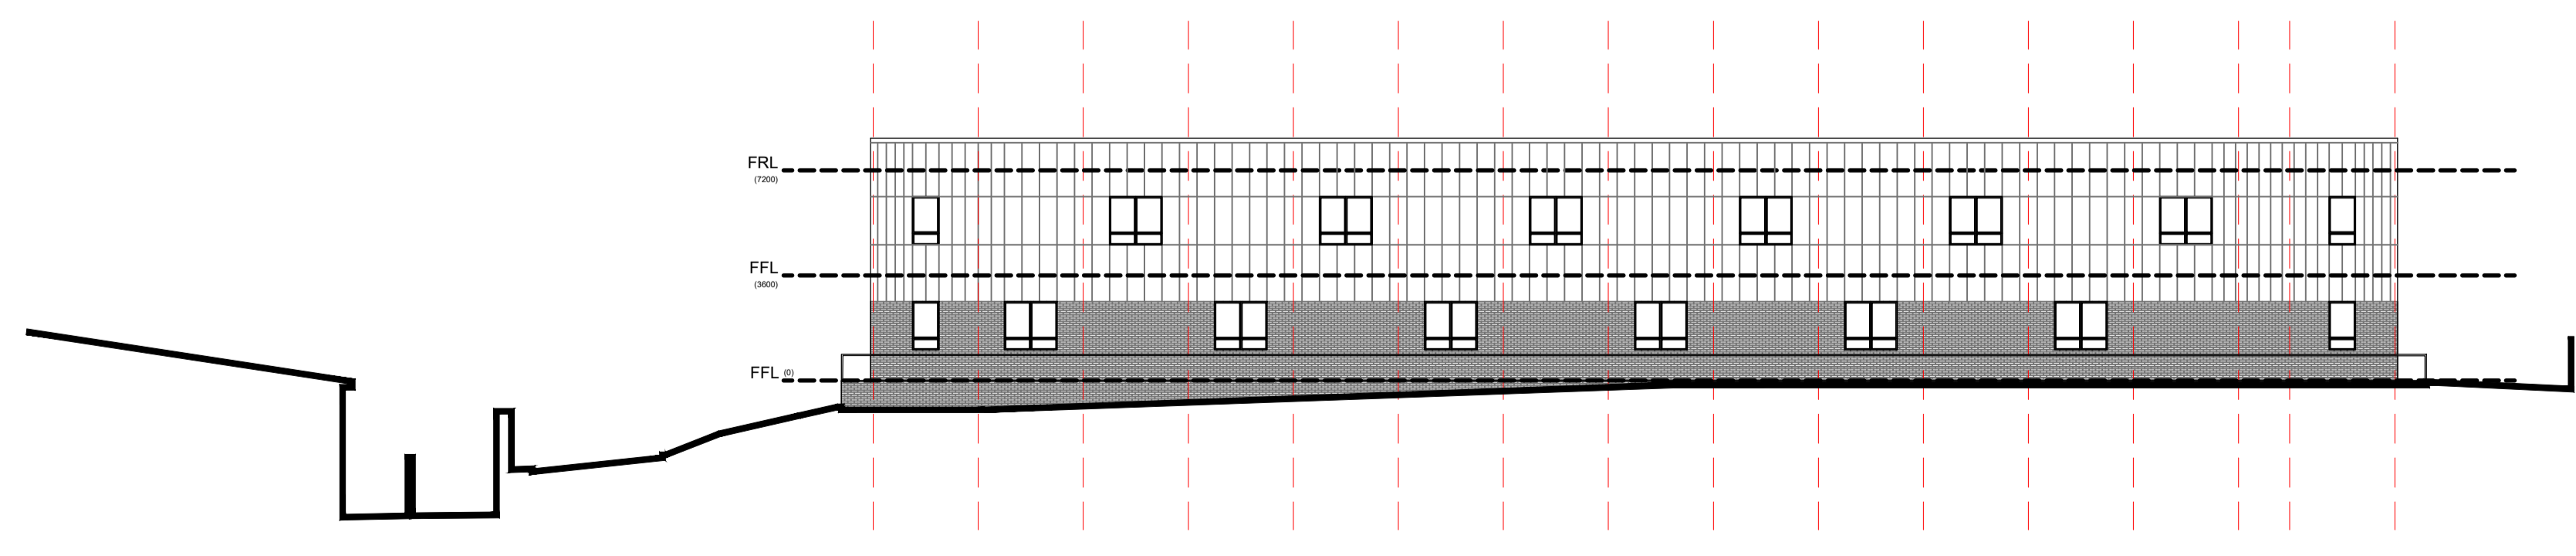

Elevation D

Rev	By	Description	Date	CHKD
Mace Group Anglo St James House, 39a Southgate Street, Winchester, Hampshire SO23 9EH Telephone: +44 (0)20 3522 3000 www.macegroup.com				
PROJECT CARDIFF SUFFICIENCY SCHEMES RADYR COMPREHENSIVE SCHOOL				
DRAWING TITLE ELEVATIONS				
DRAWN BY: JHD		DATE: 15/11/2021		
CHECKED: HA		SCALE: 1:200 @ A1		
PROJECT No.	DISC. Code	SEQ. No.	REV.	
05994	A	R109	-	
<small>HCC ASSET CODE = -</small> <small>FILED ON AUTOCAD AS R:\Projects\Live\2000005994 Cardiff 22 Sufficiency Schemes\01 - Radyr Comp\01 - Architect\02 - CAD & BIM\01 - AutoCAD\05994_Radyr Comp_Site Plan_Proposed_RevD.JHD.dwg</small>				